
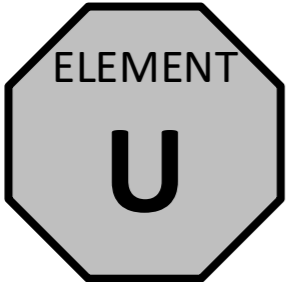
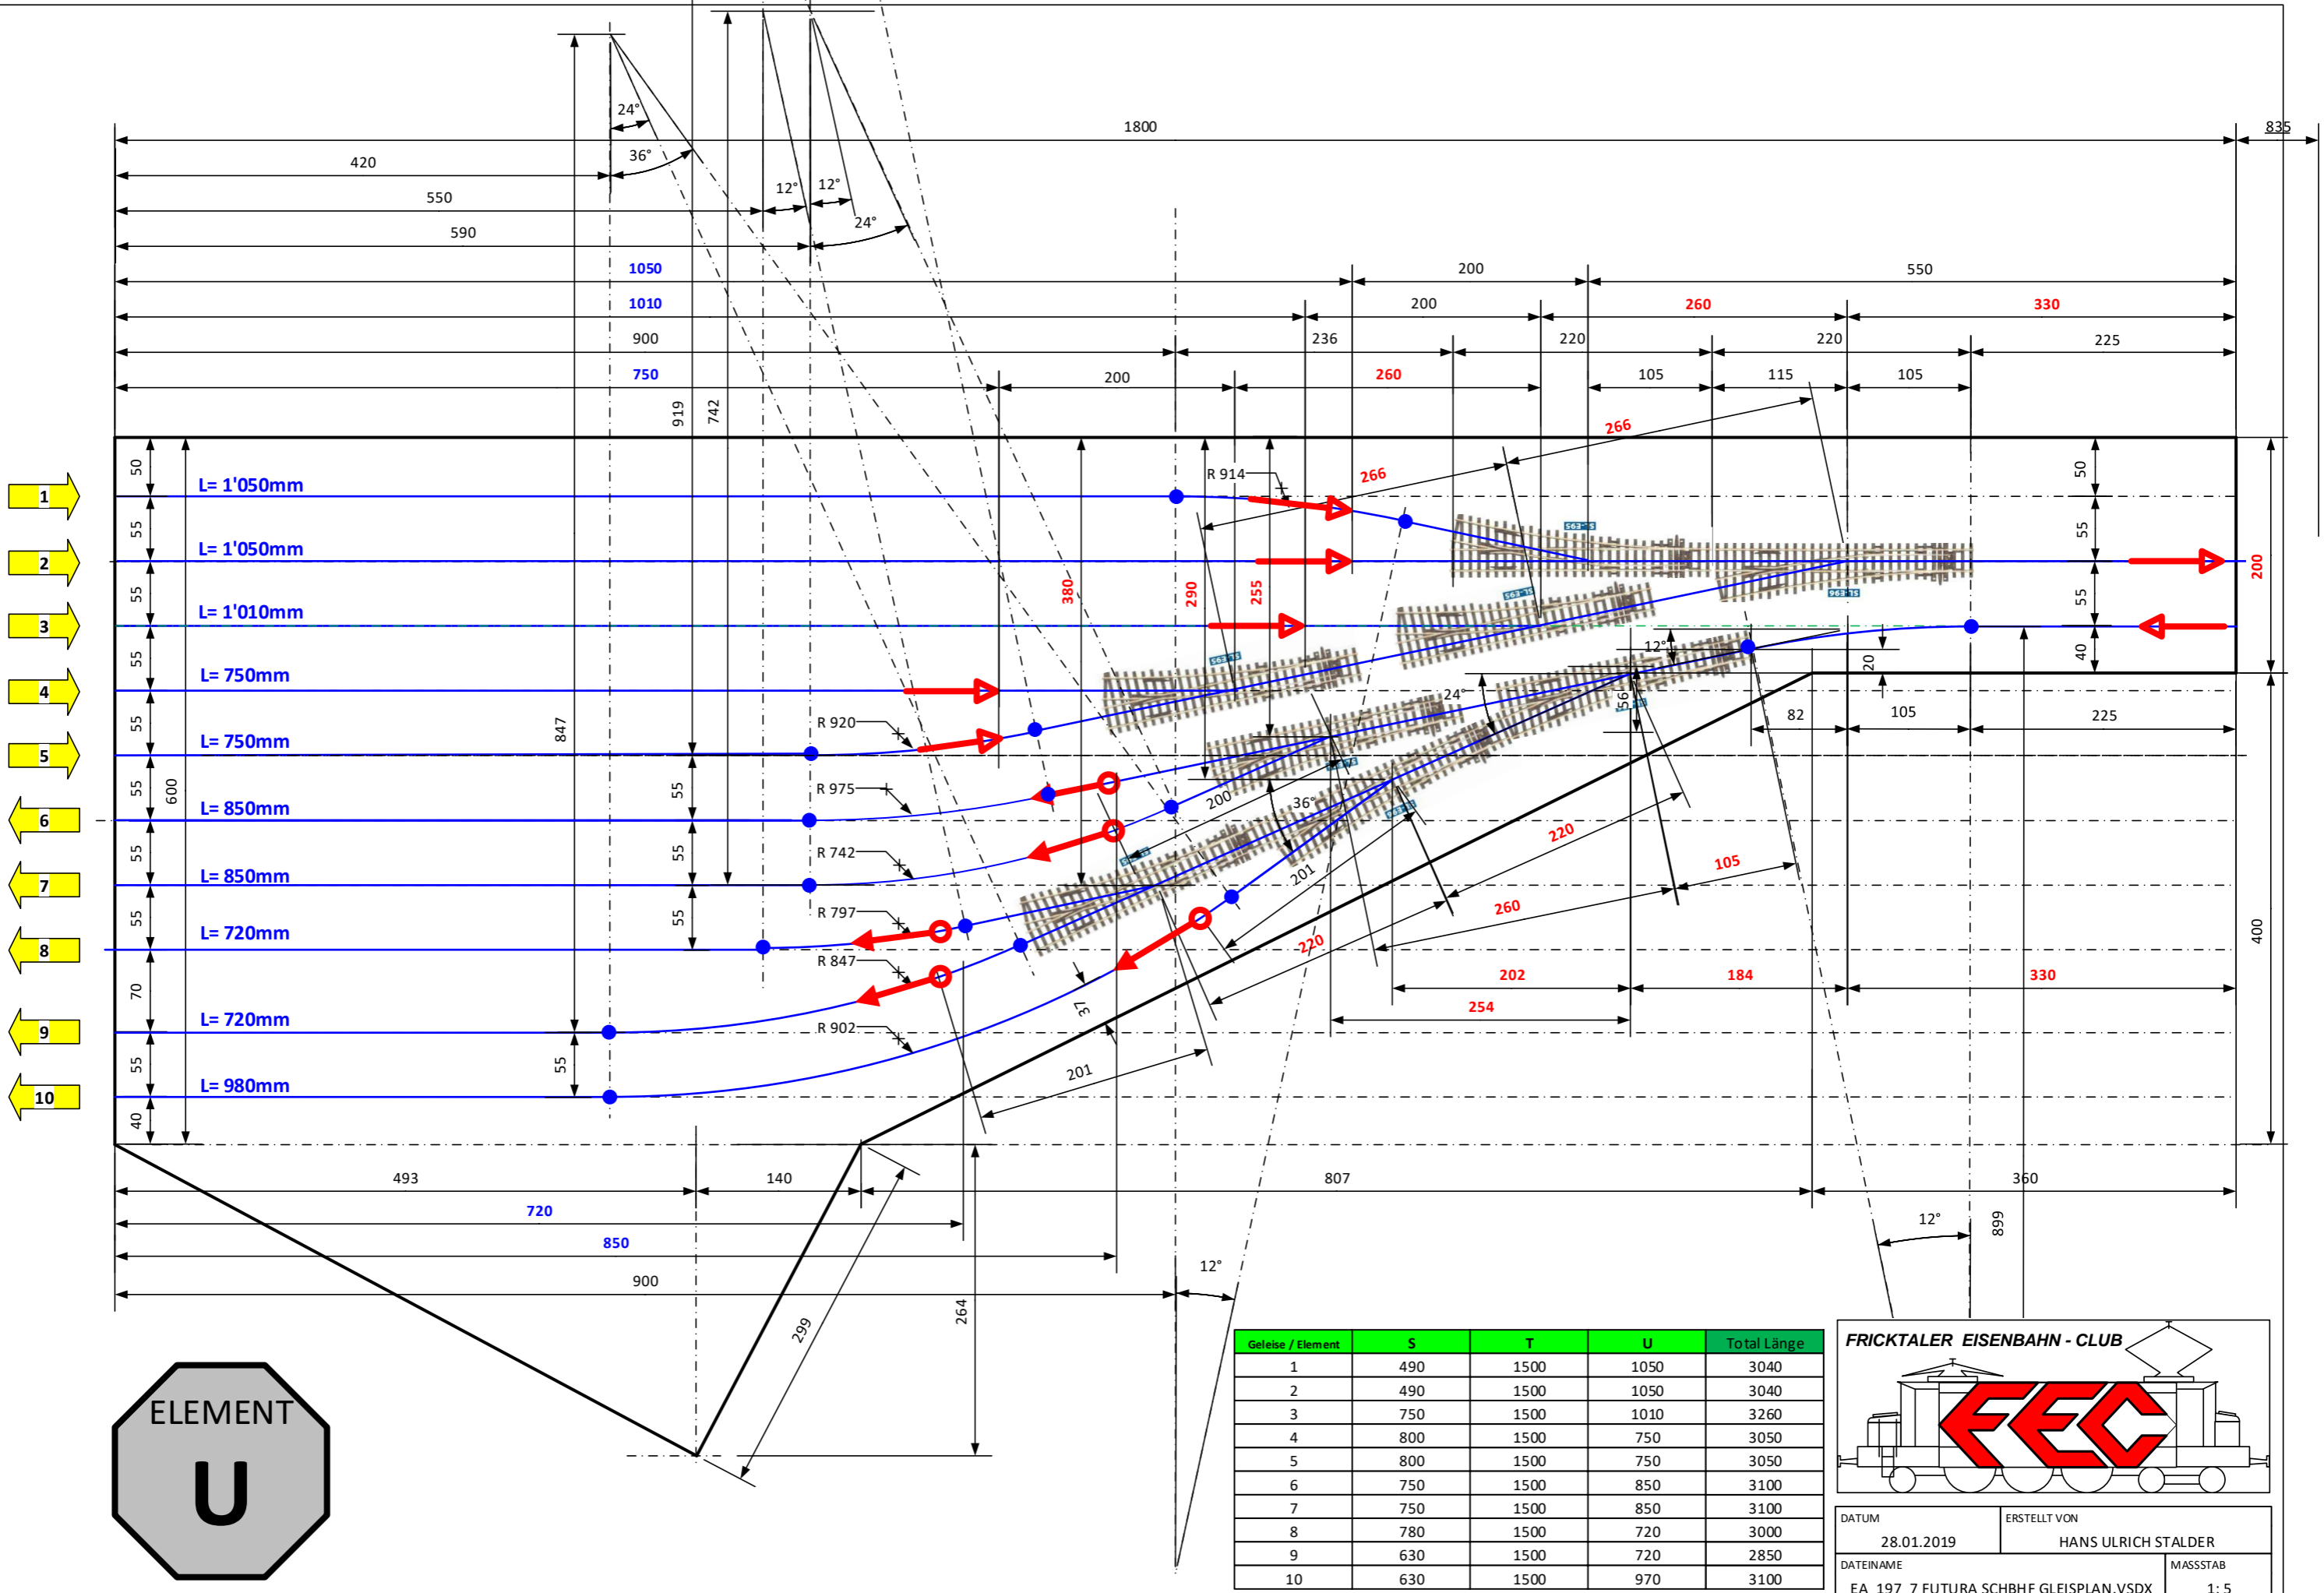
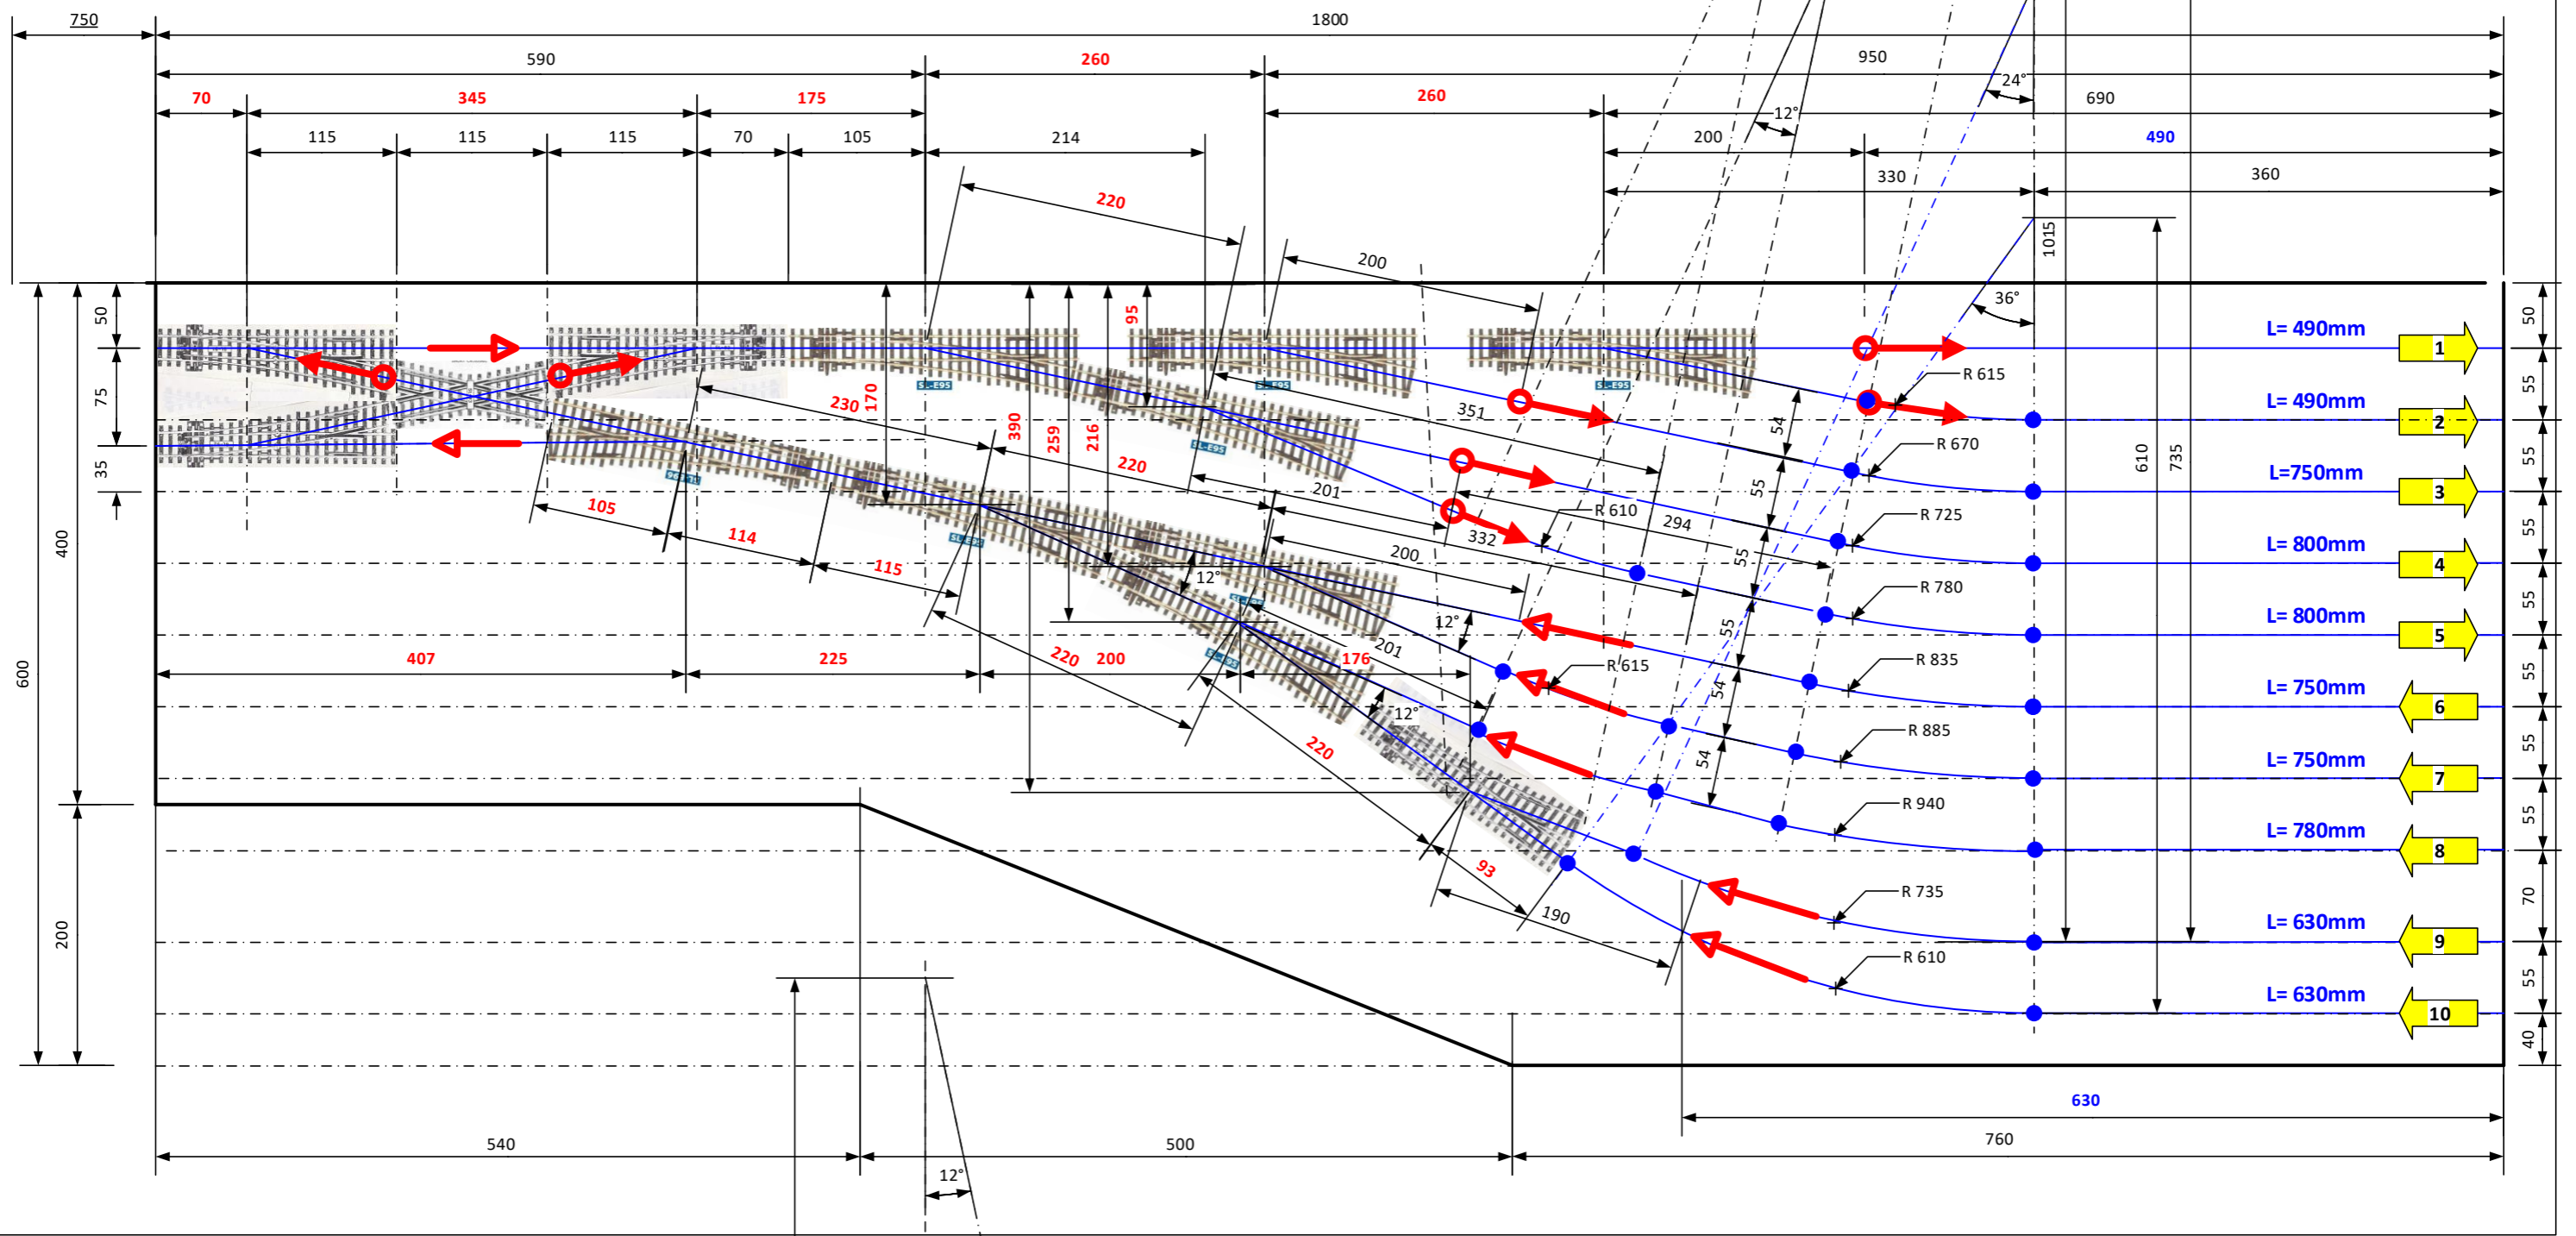


FRICKTALER EISENBAHN - CLUB

DATUM: 28.01.2019
 ERSTELLT VON: HANS ULRICH STALDER
 DATEINAME: EA_197_7 FUTURA SCHBHf GLEISPLAN.VSDX
 MASSSTAB: 1:5

Gleise / Element	S	T	U	Total Länge
1	490	1500	1050	3040
2	490	1500	1050	3040
3	750	1500	1010	3260
4	800	1500	750	3050
5	800	1500	750	3050
6	750	1500	850	3100
7	750	1500	850	3100
8	780	1500	720	3000
9	630	1500	720	2850
10	630	1500	970	3100

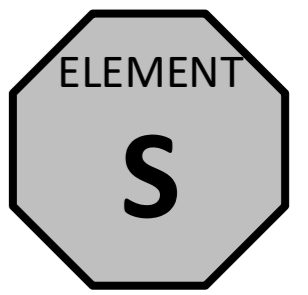

Gleise / Element	S	T	U	Total Länge
1	490	1500	1050	3040
2	490	1500	1050	3040
3	750	1500	1010	3260
4	800	1500	750	3050
5	800	1500	750	3050
6	750	1500	850	3100
7	750	1500	850	3100
8	780	1500	720	3000
9	630	1500	720	2850
10	630	1500	970	3100

FRICKTALER EISENBAHN - CLUB

DATUM: 28.01.2019
 ERSTELLT VON: HANS ULRICH STALDER
 DATEINAME: EA_197_7 FUTURA SCHBHf GLEISPLAN.VSDX
 MASSSTAB: 1:5